



6" NON-CLOG RAIL MOUNTED PUMPS (DUPLIX LIFT STATION - MANUFACTURERS RECOMMENDATIONS)						
PUMP	LIFTOUT MODEL	"A" DIA.	"B" SPACING	"C" CLEAR DPNG.	"D" CLEAR DPNG.	"E" OFFSET
K6VC	KL6	84"	16"	54"	36"	16"

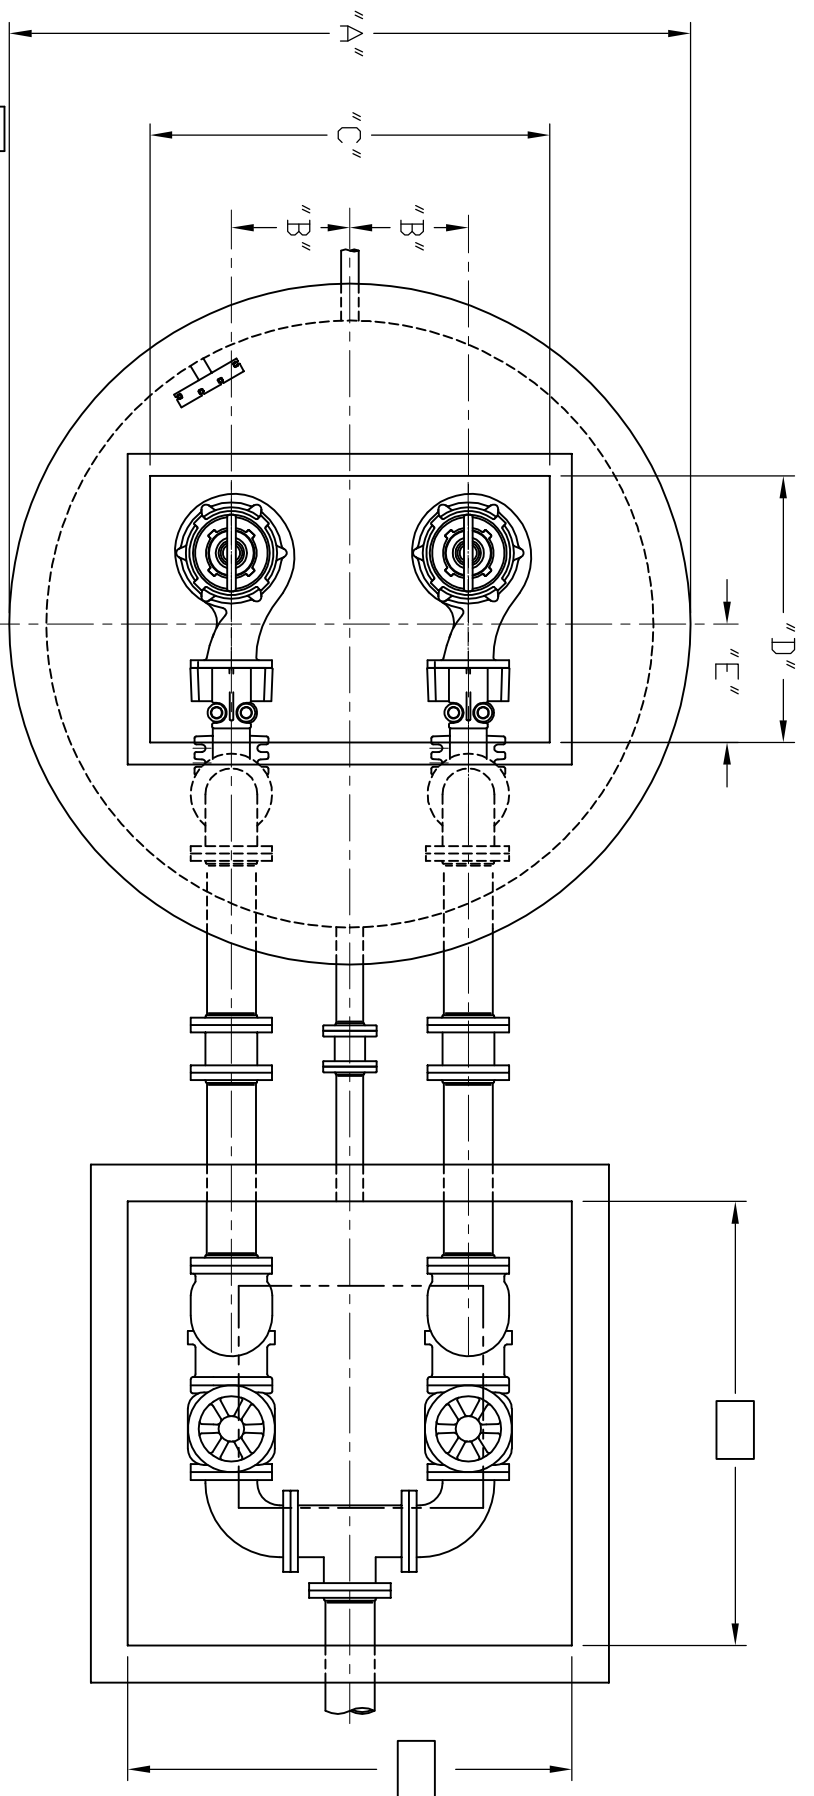

WELL

VALVE VAULT

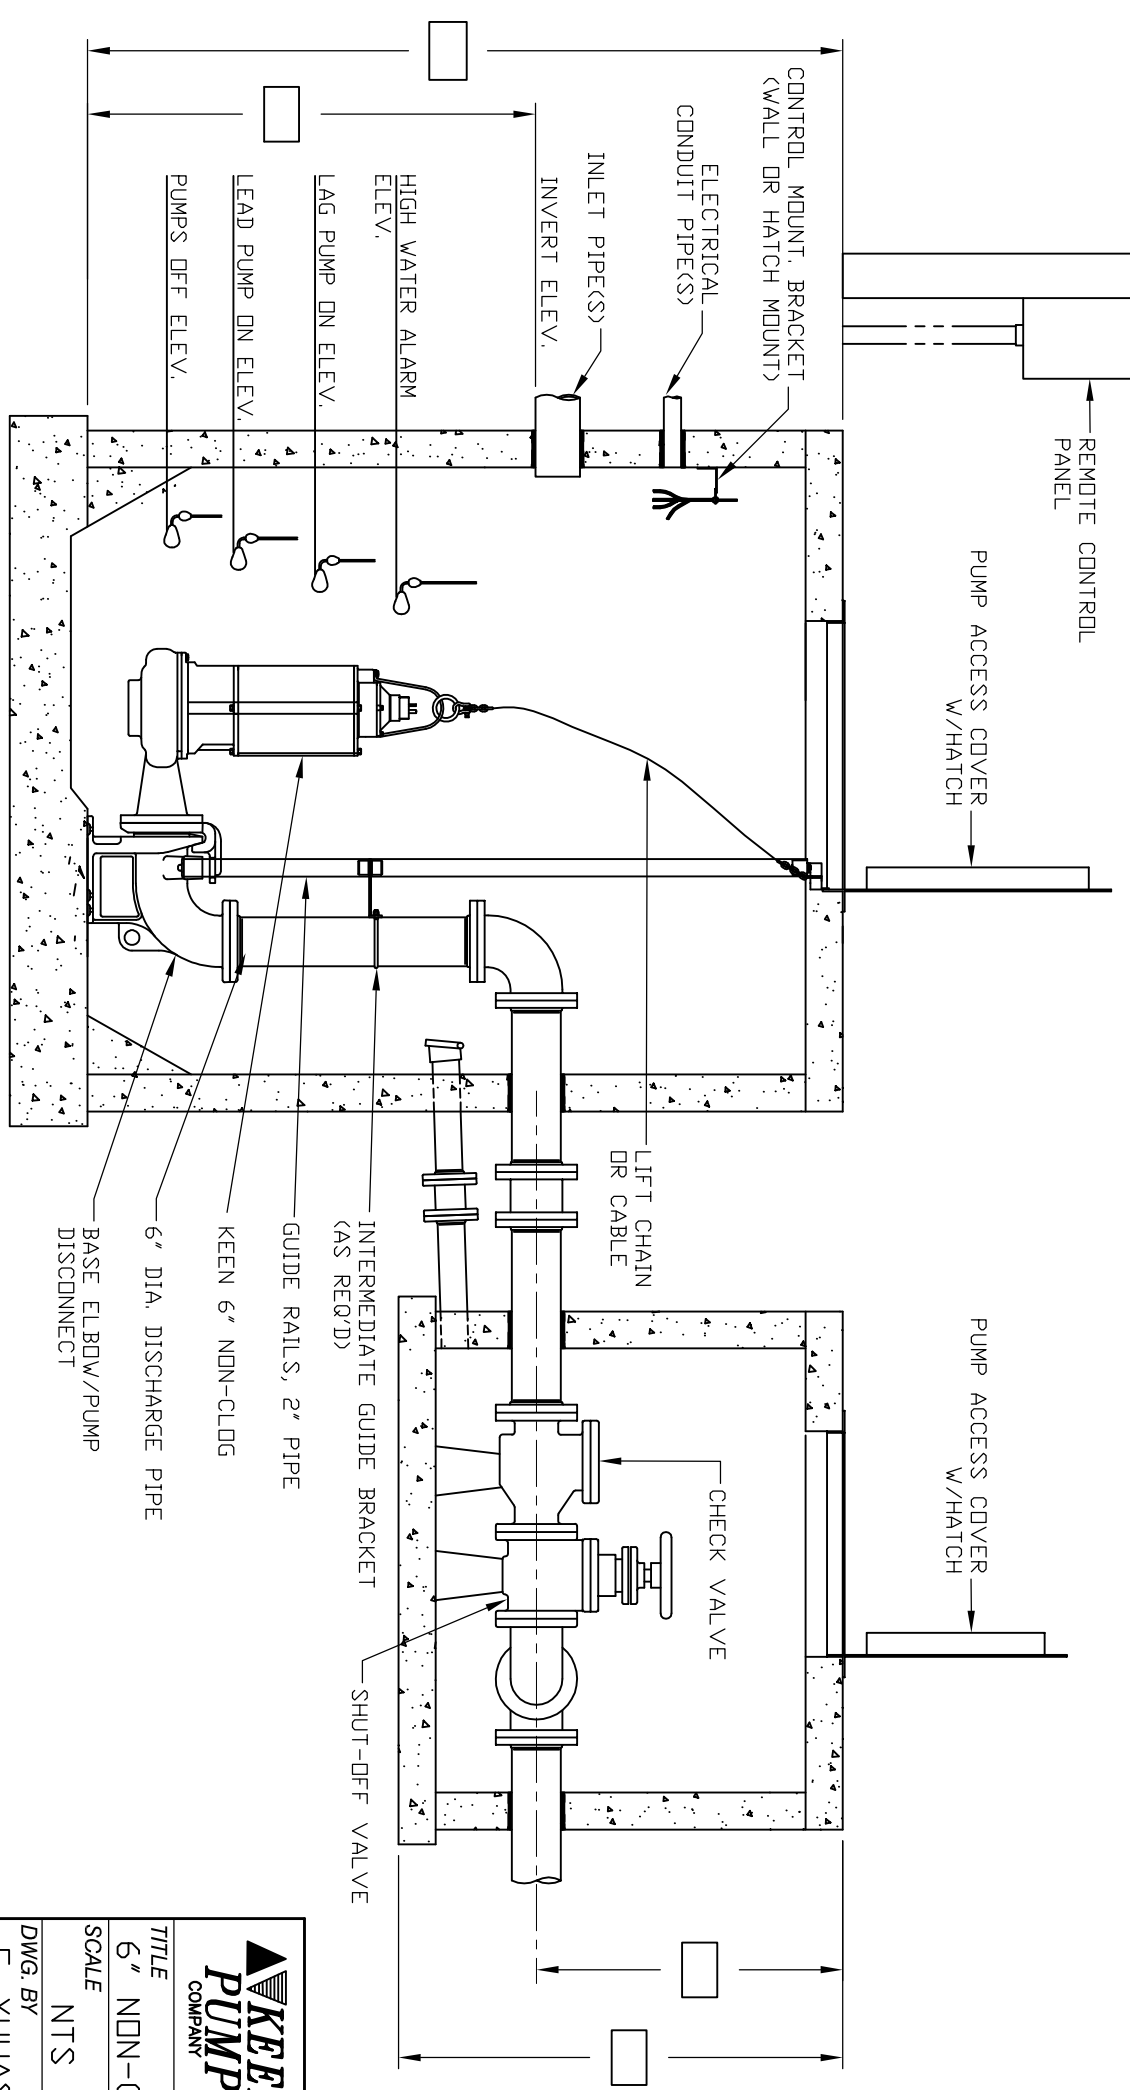

		KEEN PUMP CO. 1661 CLEVELAND AVE. ASHLAND, OHIO 44805		PHONE: 419-207-9400 FAX: 419-207-8031	
TITLE 6" NON-CLOG DUPLEX INSTALLATION					
SCALE NTS					
DWG. BY F. YUHASZ		DATE 9/18/08		DWG. # KN-14	
REV. -					